

**Architects**  
**Supplemental Instructions**

**Project:**

*Rifle Fire Protection District  
Fire Station #3  
416 Last Chance Drive  
Rifle, CO 81650*

**Architect's Supplemental  
Instruction NO: 1**

**Owner:**

*Rifle Fire Protection District  
1850 Railroad Ave.  
Parachute, CO 81635*

**Date of Issuance:** July 13, 2009

**To Contractor:**

*Kuersten Construction LLC  
0013 Powerline Road  
Rifle, CO 81650*

**Architect:**

*Johnson-Carter Architects, PC.  
136 East Third Street; Suite B  
Rifle, CO 81650*

**Contract For:**

*Design Services*

**Architect's Project NO:**

*0808F*

**Contract Dated:**

*Nov. 20, 2008*

---

The Work shall be carried out in accordance with the following supplemental instructions issued in accordance with the Contract Documents without change in Contract Sum or Contract Time. Proceeding with the Work in accordance with these instructions indicates your acknowledgement that there will be no change in the Contract Sum or Contract Time.

**Description:**

*Refer to the attached drawing for revised foundation elevation.*


**Attachments:**

*S1.1 Foundation Plan*

---

**Issued By:**

*Richard Carter (Owner/Architect)*  
**Architect**

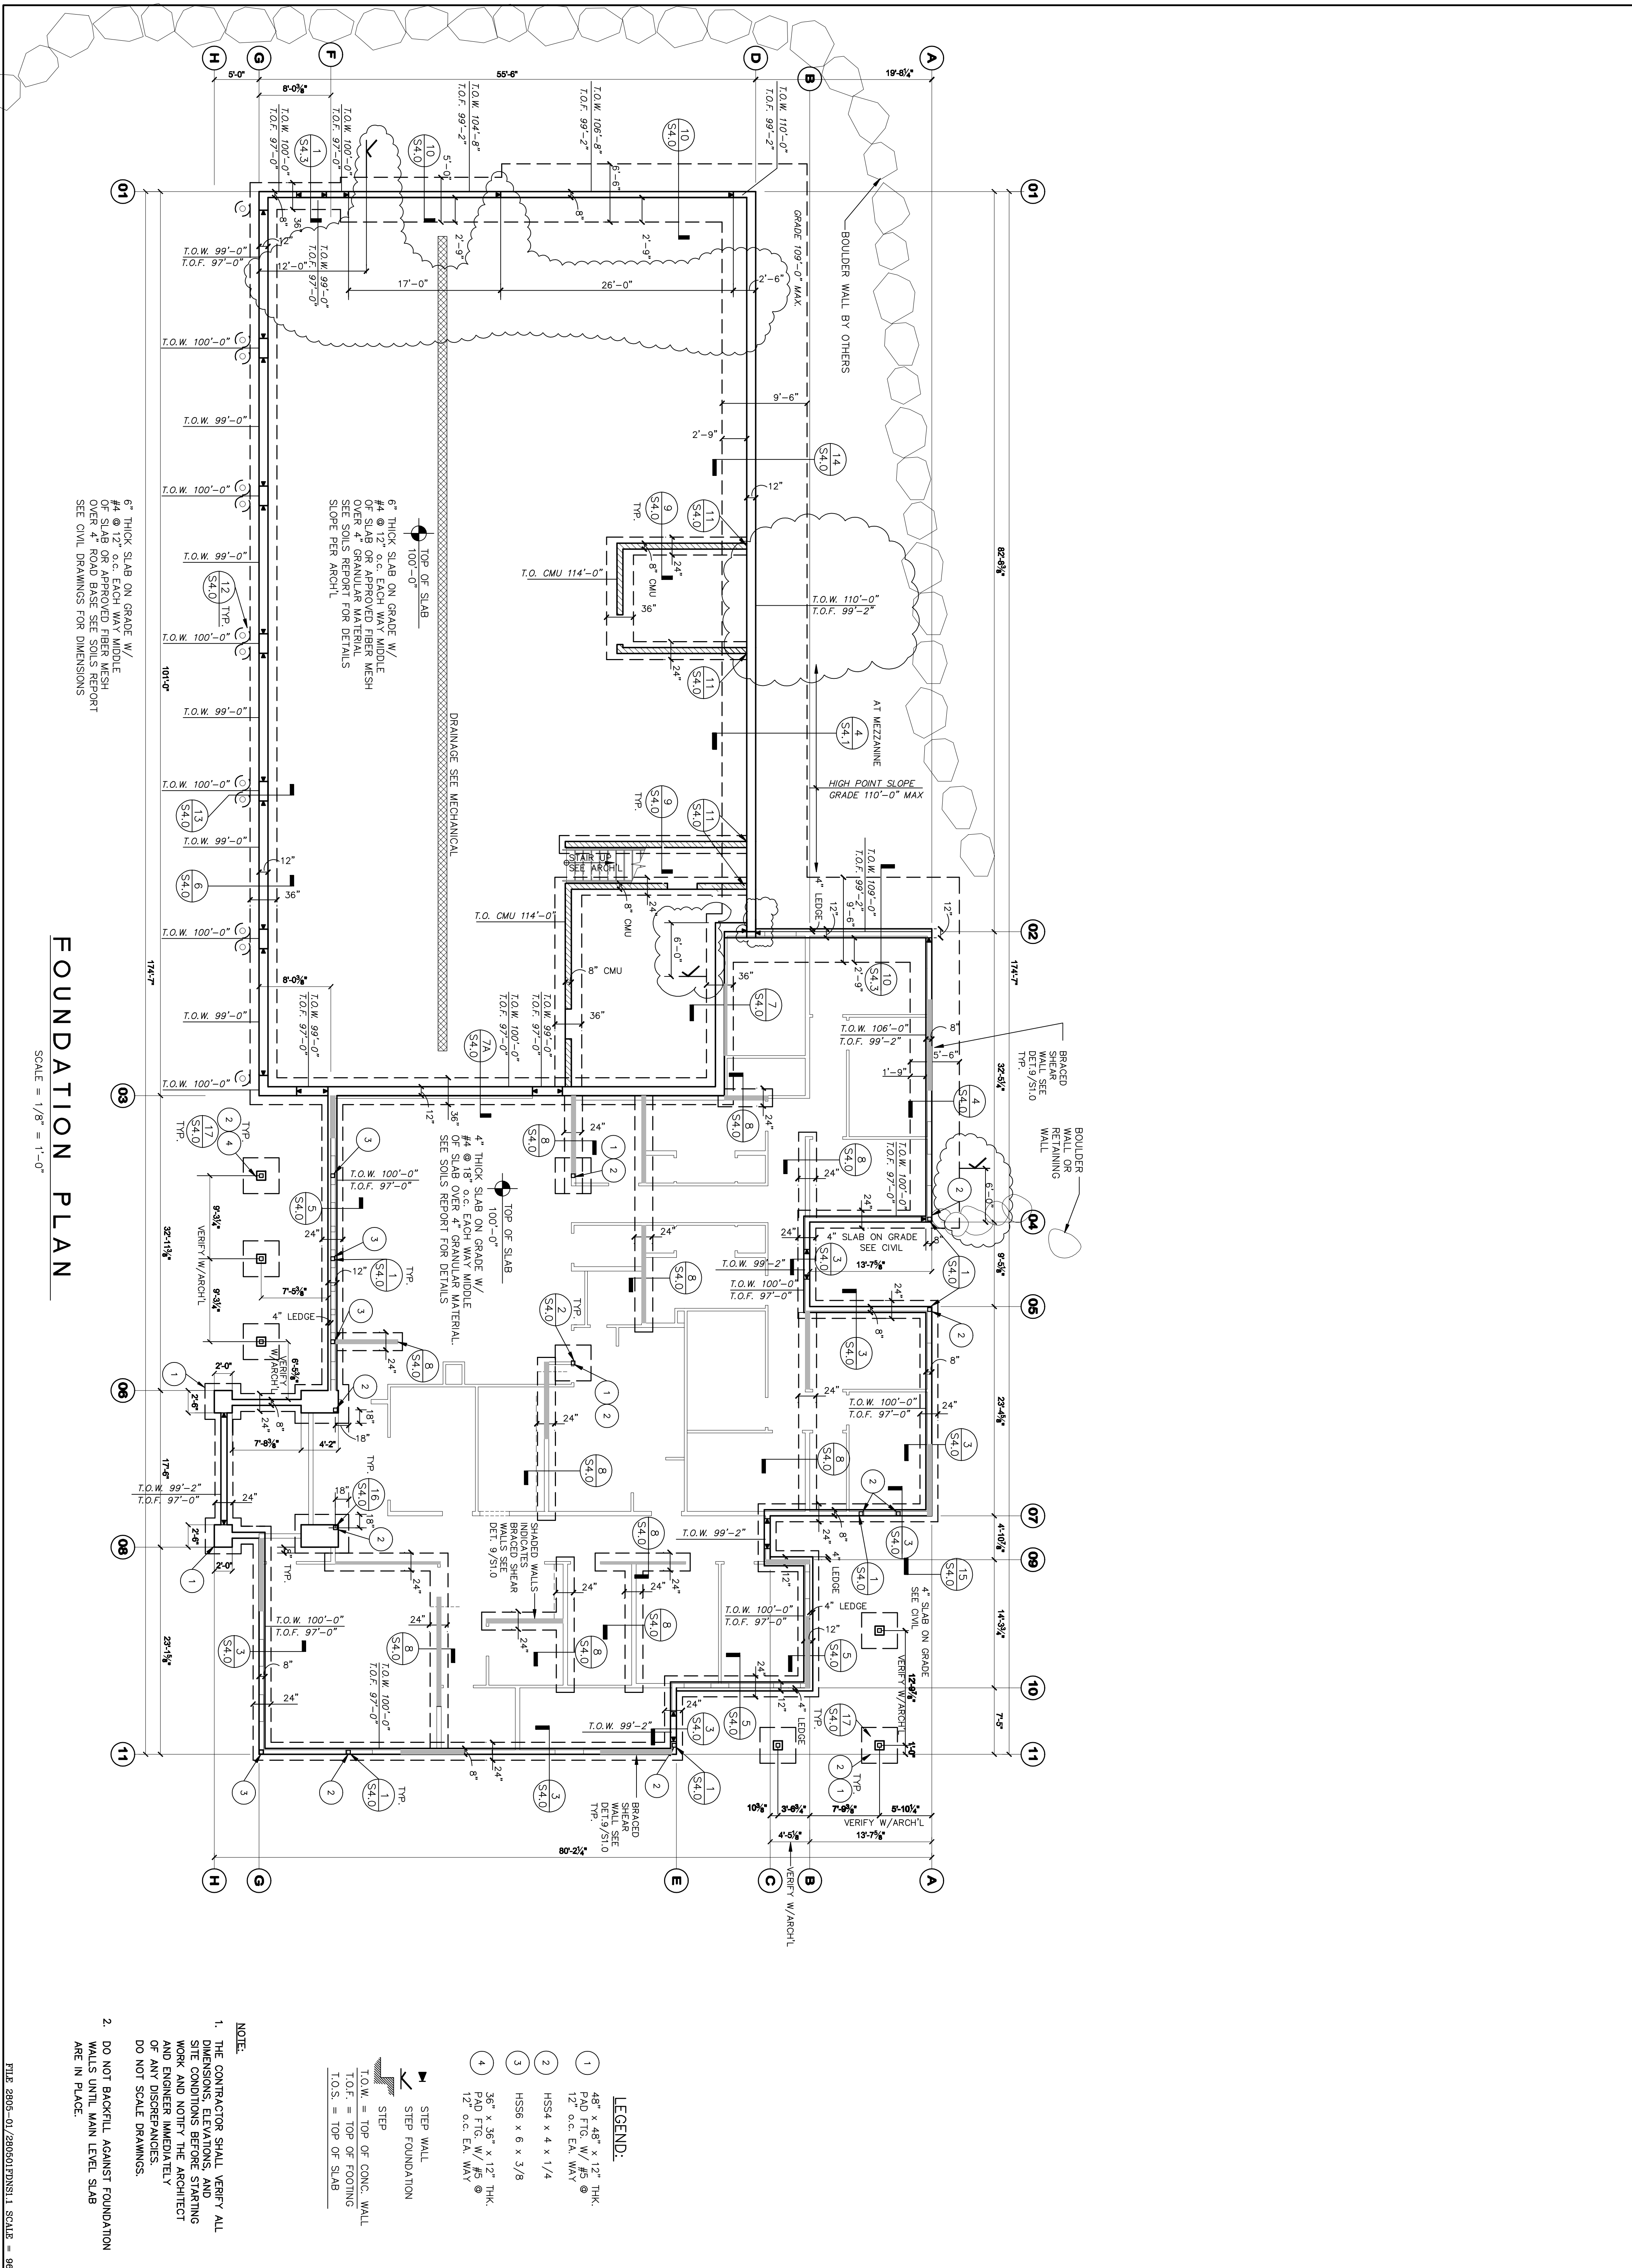

6" THICK SLAB ON GRADE W/  
 #4 @ 12" O.C. EACH WAY MIDDLE  
 OVER 4" ROAD BASE SEE SOILS REPORT  
 SEE CIVIL DRAWINGS FOR DIMENSIONS

6" THICK SLAB ON GRADE W/  
 #4 @ 12" O.C. EACH WAY MIDDLE  
 OVER 4" GRANULAR MATERIAL  
 SEE SOILS REPORT FOR DETAILS  
 SLOPE PER ARCHT.

4" THICK SLAB ON GRADE W/  
 #4 @ 12" O.C. EACH WAY MIDDLE  
 OVER 4" GRANULAR MATERIAL  
 SEE SOILS REPORT FOR DETAILS

4" THICK SLAB ON GRADE W/  
 #4 @ 12" O.C. EACH WAY MIDDLE  
 OVER 4" GRANULAR MATERIAL  
 SEE SOILS REPORT FOR DETAILS

SHARED WALLS  
 INDICATED BY  
 BRACED SHEAR  
 WALLS SEE  
 DEL. 9/5/10


BRACED  
 SHEAR  
 WALLS  
 SEE  
 DEL. 9/5/10

# FOUNDATION PLAN

SCALE = 1/8" = 1'-0"

### NOTE:

1. THE CONTRACTOR SHALL VERIFY ALL DIMENSIONS, ELEVATIONS, AND SITE CONDITIONS BEFORE STARTING WORK AND NOTIFY THE ARCHITECT AND ENGINEER IMMEDIATELY OF ANY DISCREPANCIES. DO NOT SCALE DRAWINGS.
2. DO NOT BACKFILL AGAINST FOUNDATION WALLS UNTIL MAIN LEVEL SLAB ARE IN PLACE.

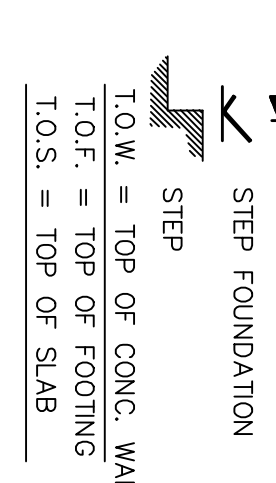

- ### LEGEND:
1. 48" x 48" x 12" THK. PAD FTG. W/ #5 @ 12" O.C. EA. WAY
  2. HSS4 x 4 x 1/4
  3. HSS6 x 6 x 3/8
  4. 36" x 36" x 12" THK. PAD FTG. W/ #5 @ 12" O.C. EA. WAY

DATE:  
 PRELIMINARY 1-12-09  
 PRELIMINARY 1-30-09  
 PUNCH 2-13-09  
 80% REVIEW 3-20-09  
 CONSTRUCTION 4-7-09  
 REVISION 7-10-09

713 COOPER AVE  
 SUITE 200  
 GLENWOOD SPRINGS, CO 81601  
 970-945-1006  
 970-945-2886 FAX  
 ENGINEER R.A.O.  
 DRAWN BY S.A.  
 JOB: 2805-01

## Rifle Fire Protection District Fire Station #3

xxxx Last Chance Drive  
 Rifle, Colorado 81650

138 East Third Street  
 Rifle, CO 81650  
 (970) 825-0550 phone  
 (970) 825-0581 fax  
 www.rifed.com  
 Copyright 2008

SCALE: 1/8" = 1'-0"

# S1.1

FOUNDATION  
 PLAN

FILE: 2805-01/280501.FDN.S1.1 SCALE = 98